


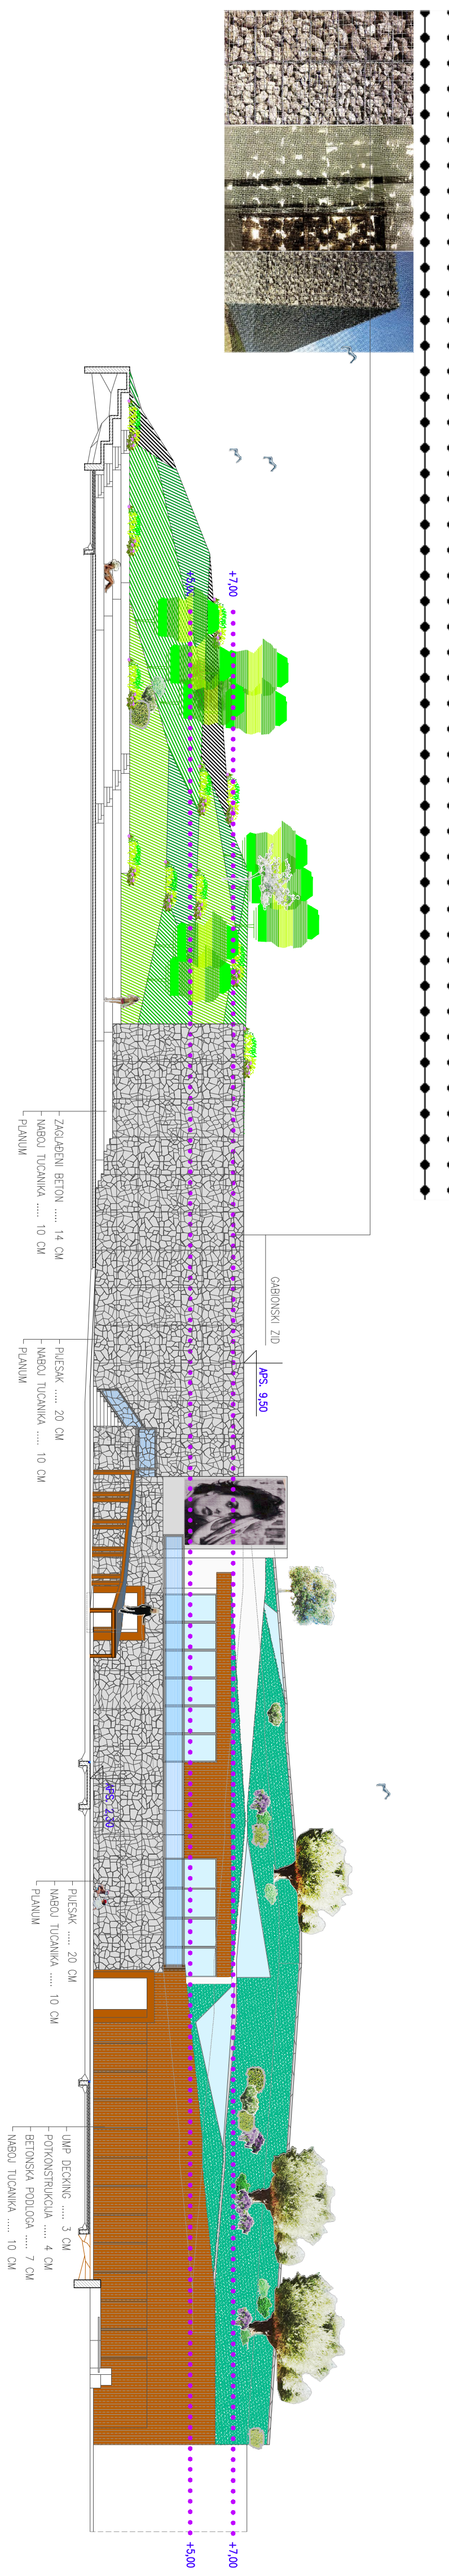
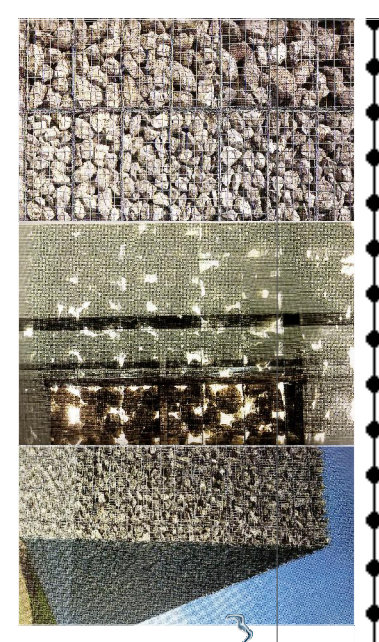
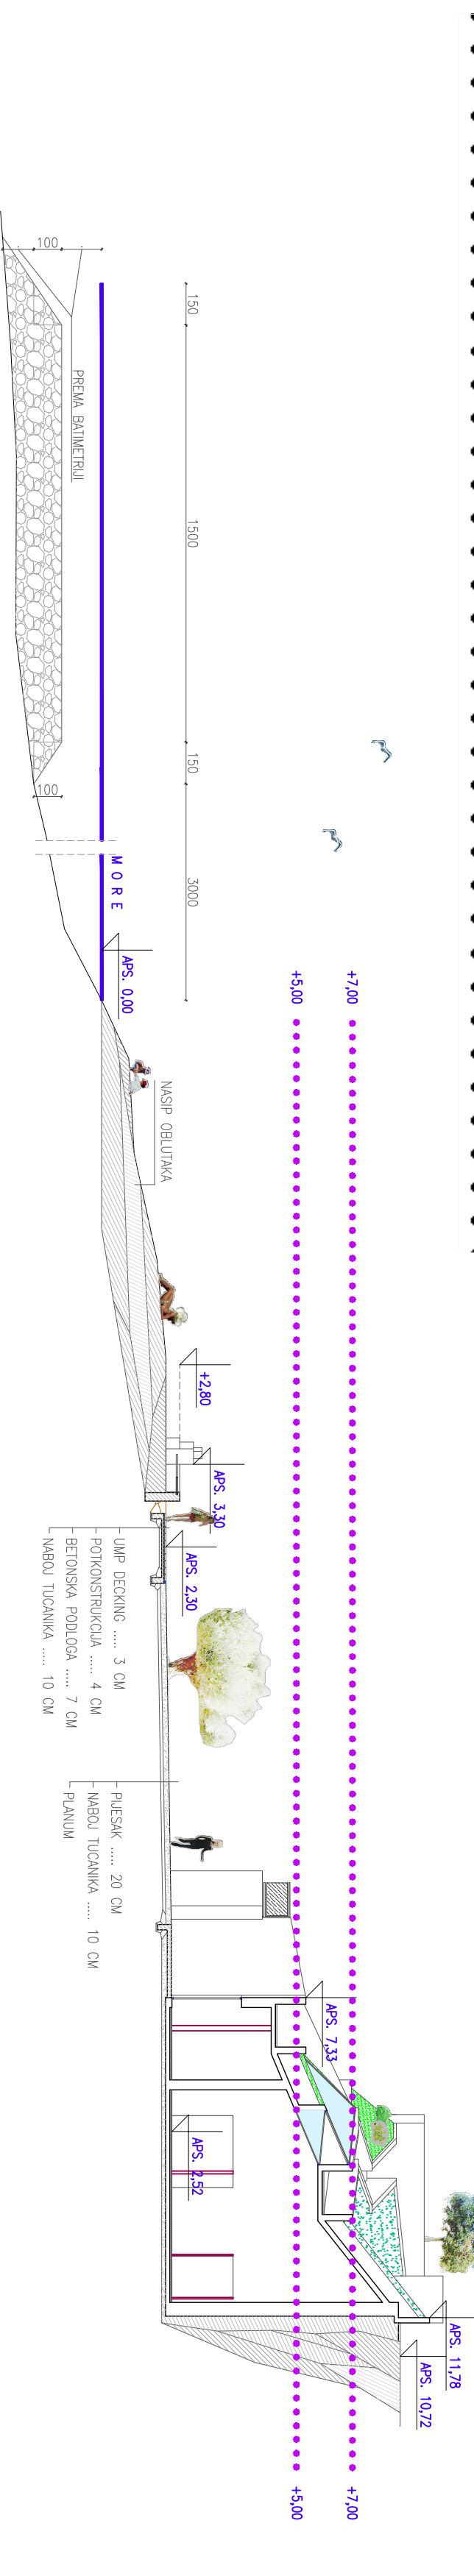


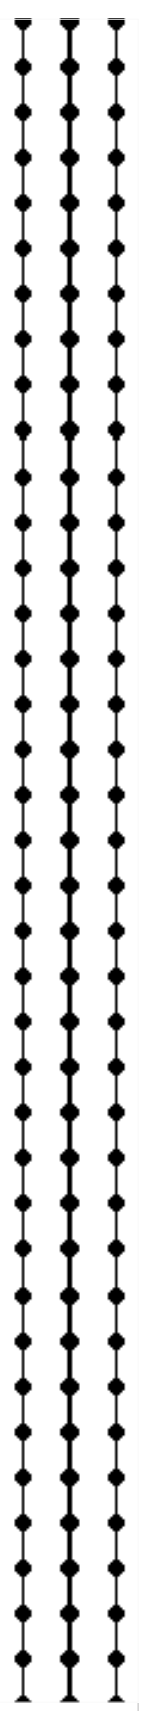

U K R E D I N I E

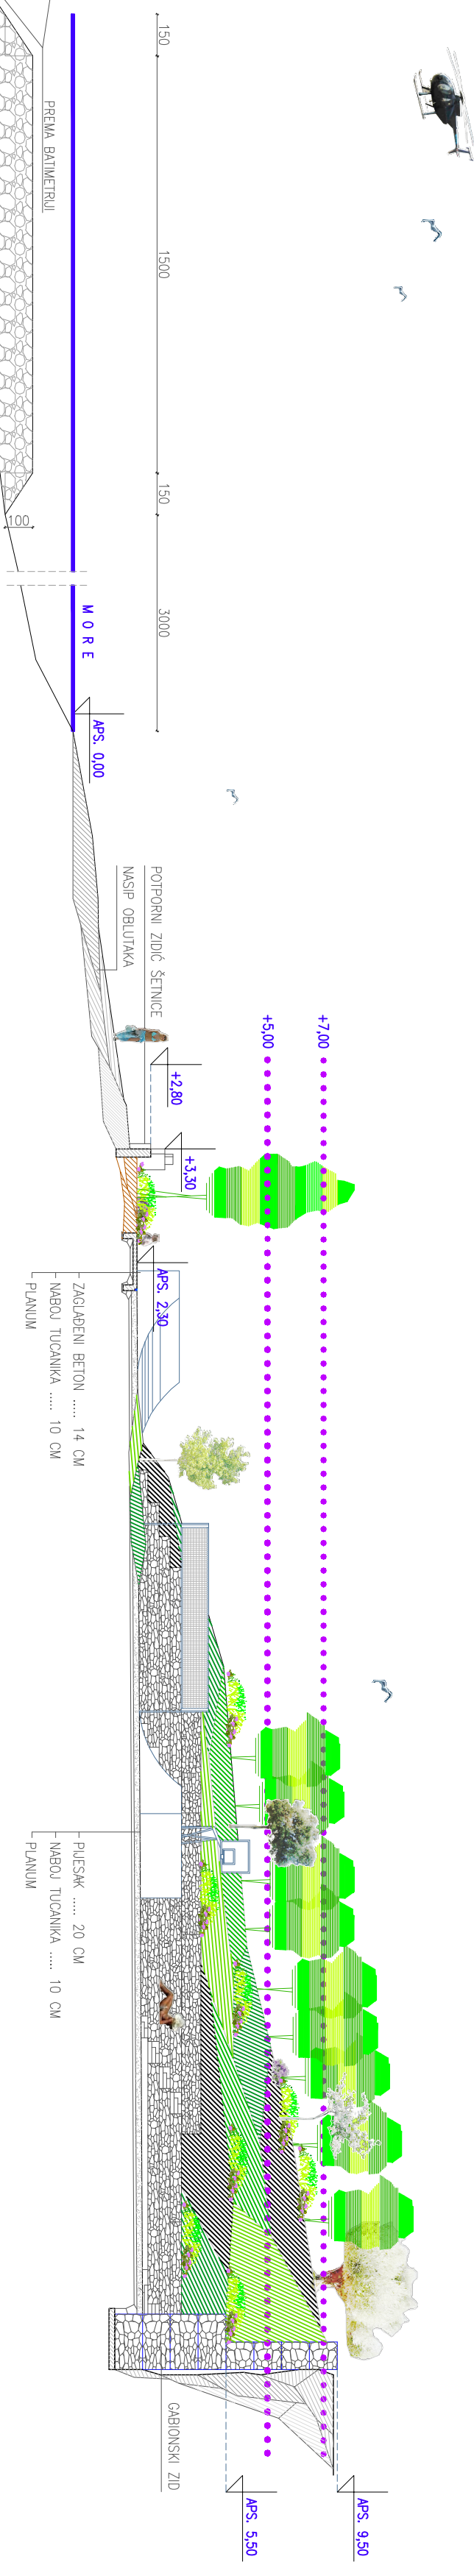

Š I D E N I K

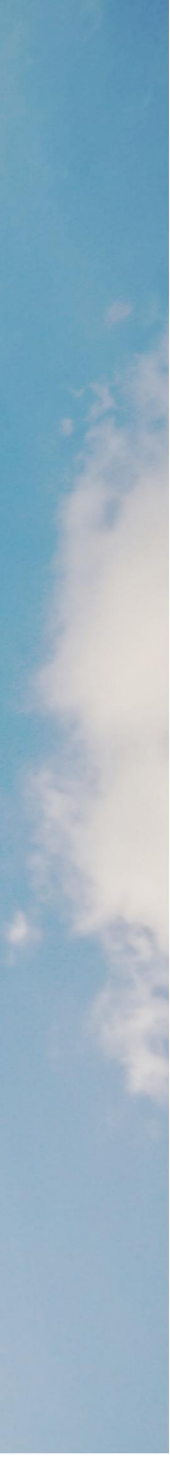

P R E S J E C I I P R O Č E L J A S K L O P A M 1 : 2 0 0 .

U



P R E S J E C I I P R O Č E L J A S K L O P A M 1 : 2 0 0 .

P R E S J E C I I P R O Č E L J A S K L O P A M 1 : 2 0 0 .

U